


PLANIC


D E S I G N

**5 MARLA VILLA LAYOUT PLANS
25X50**

**DESIGNED
FOR
OVAISCO BUILDERS**

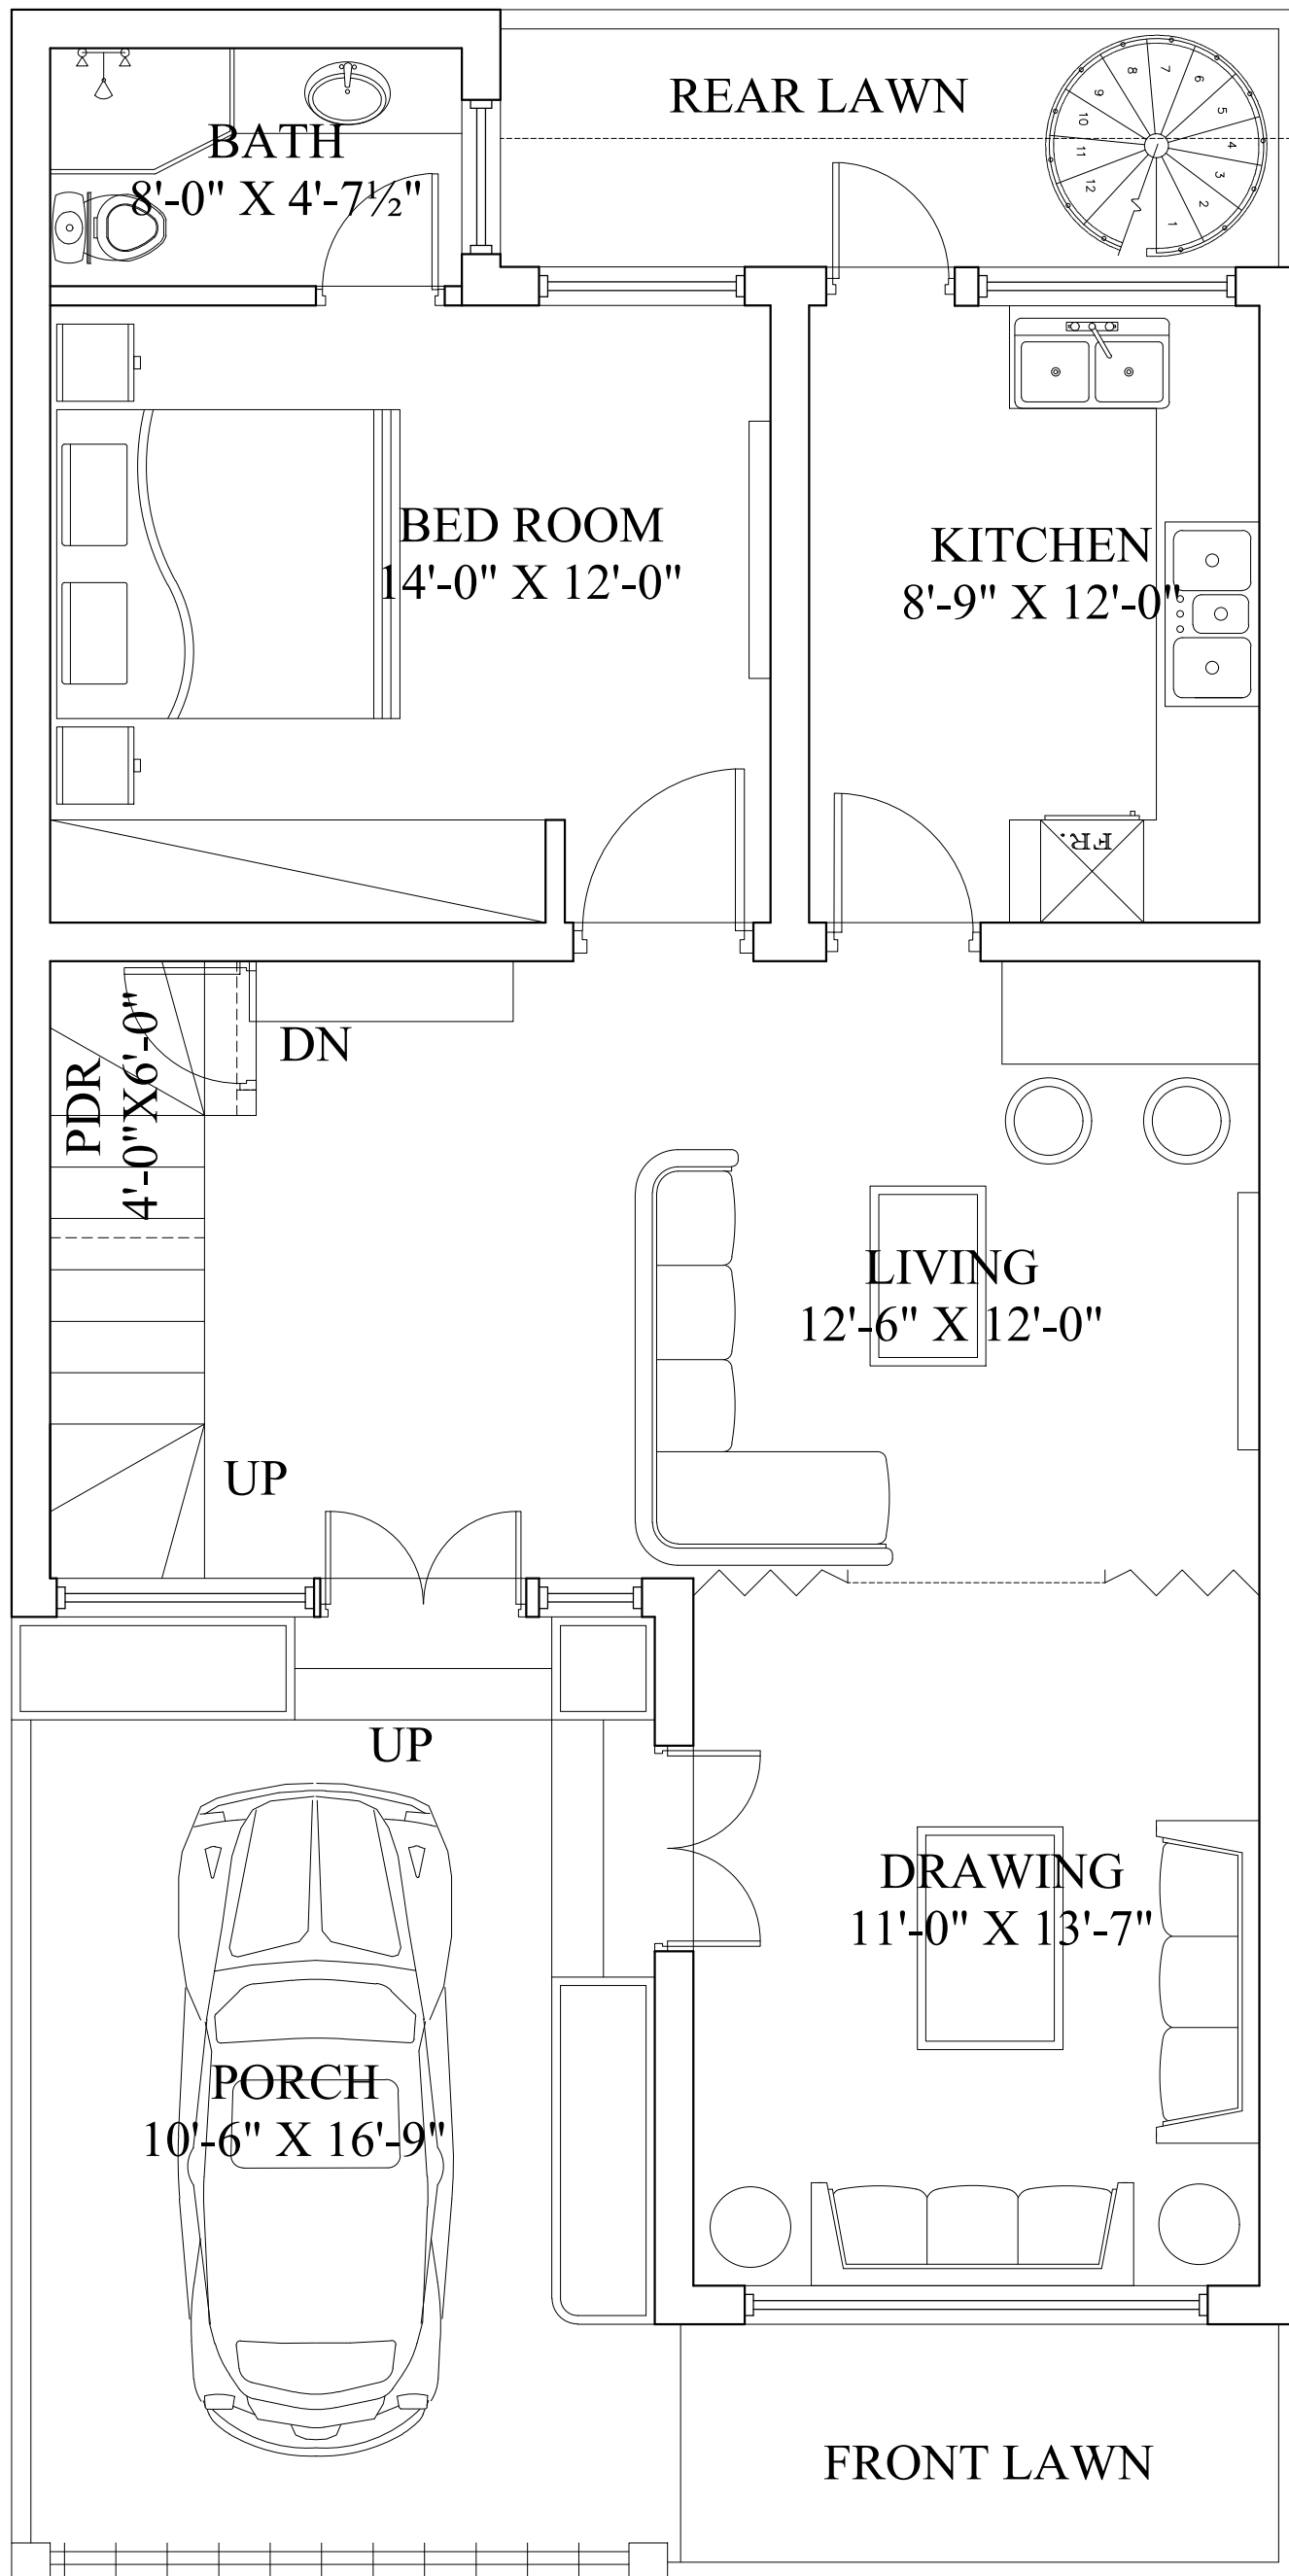

GROUND FLOOR PLAN

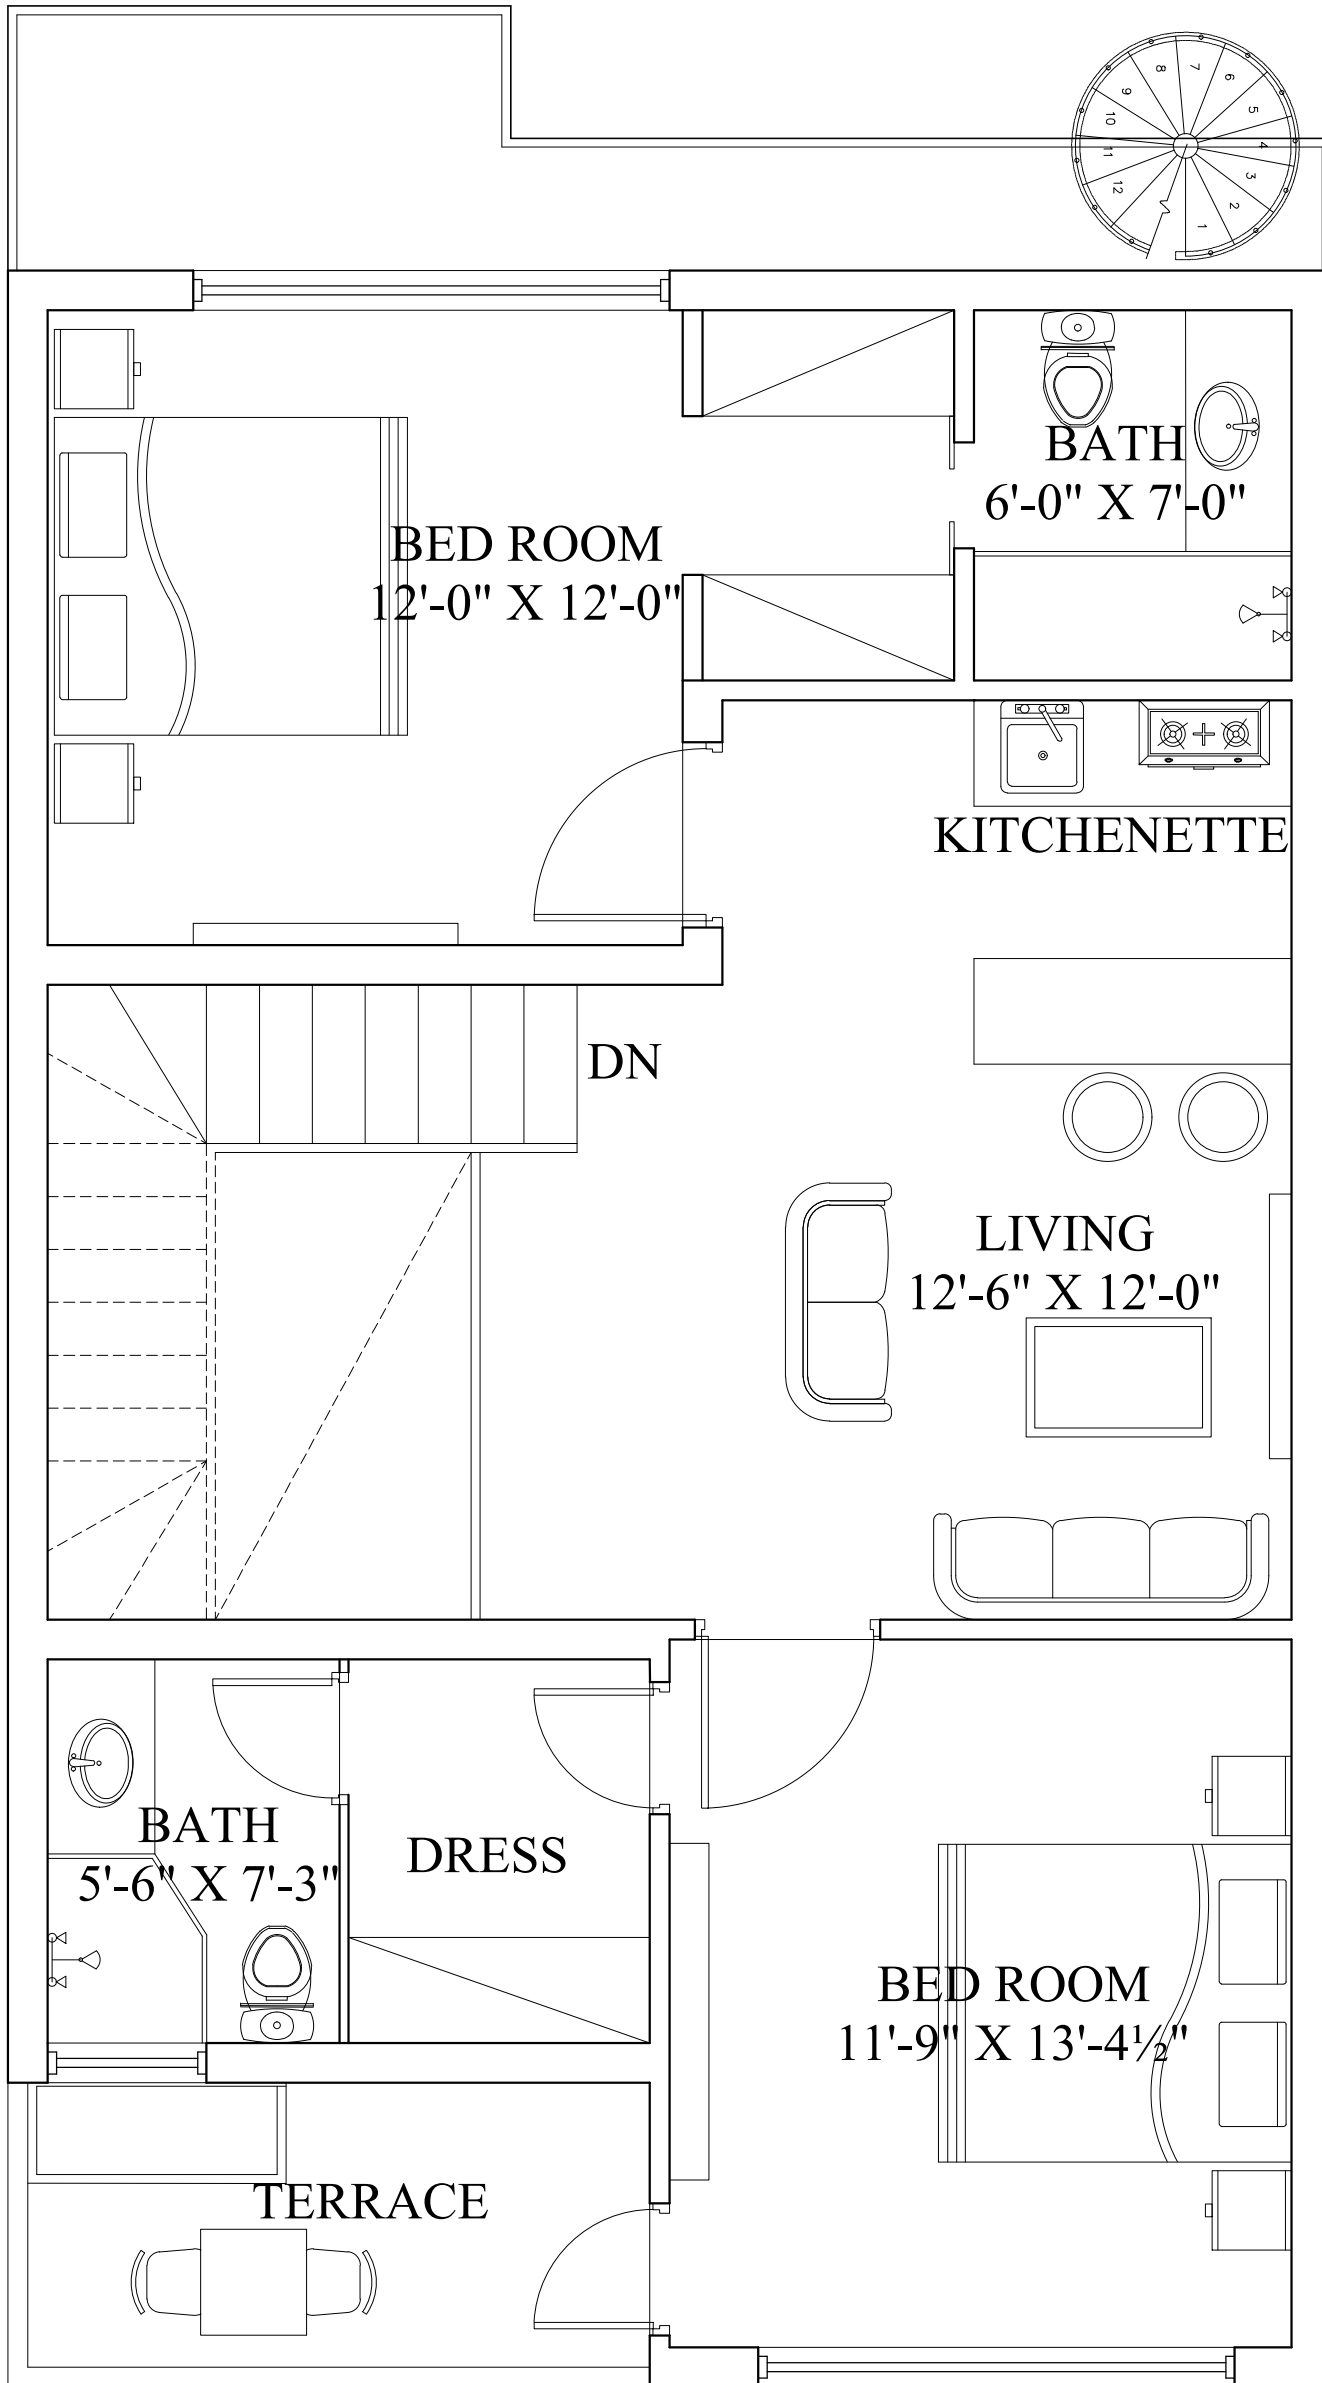

FIRST FLOOR PLAN